


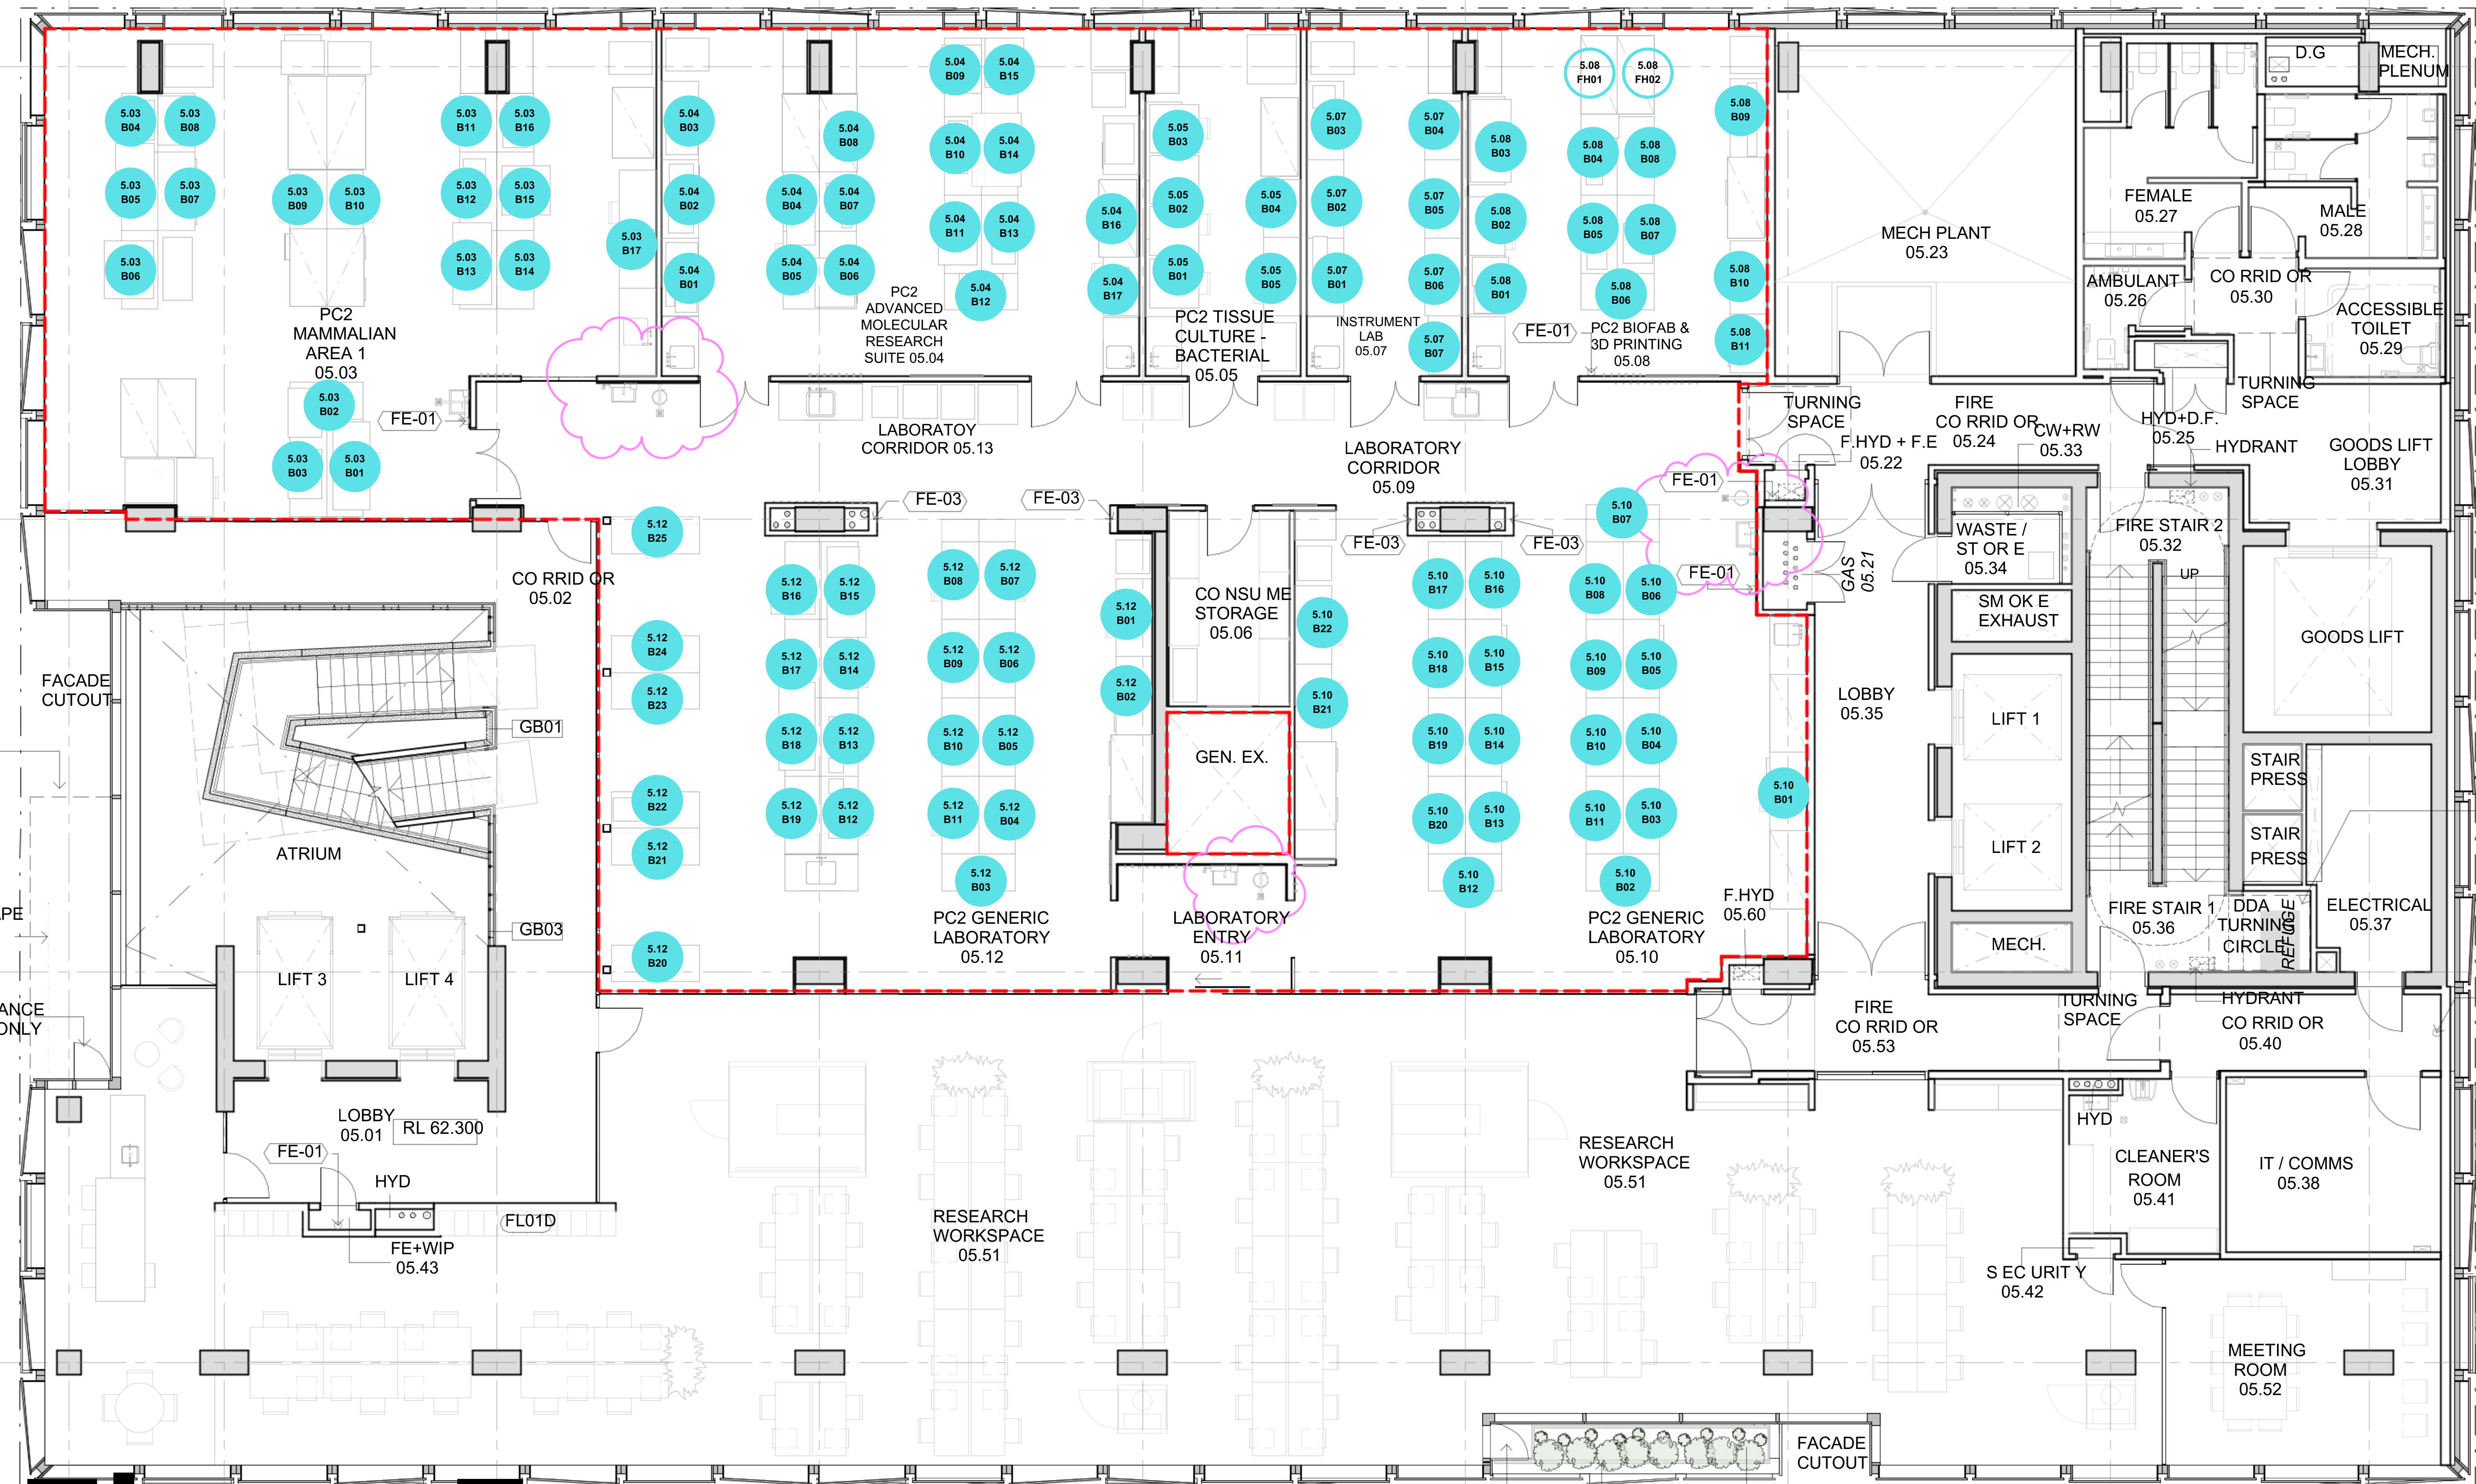

Floor 5